


T 2 N
T 1 N

T 2 N
T 1 N



LEGEND

- 3" WATERLINE
- 4" WATERLINE
- 6" WATERLINE
- 8" WATERLINE
- 10" WATERLINE
- 12" WATERLINE
- DIVISION BOUNDARY
- SECTION LINE
- ZONE LINE
- FIRE HYDRANT
- WATER VALVE
- CURB STOP
- WELL
- BUILDING
- PRESSURE REDUCER VALVE
- AIR RELIEF VALVE
- LOT W/ EXISTING HOME
- LOT W/O EXISTING HOME

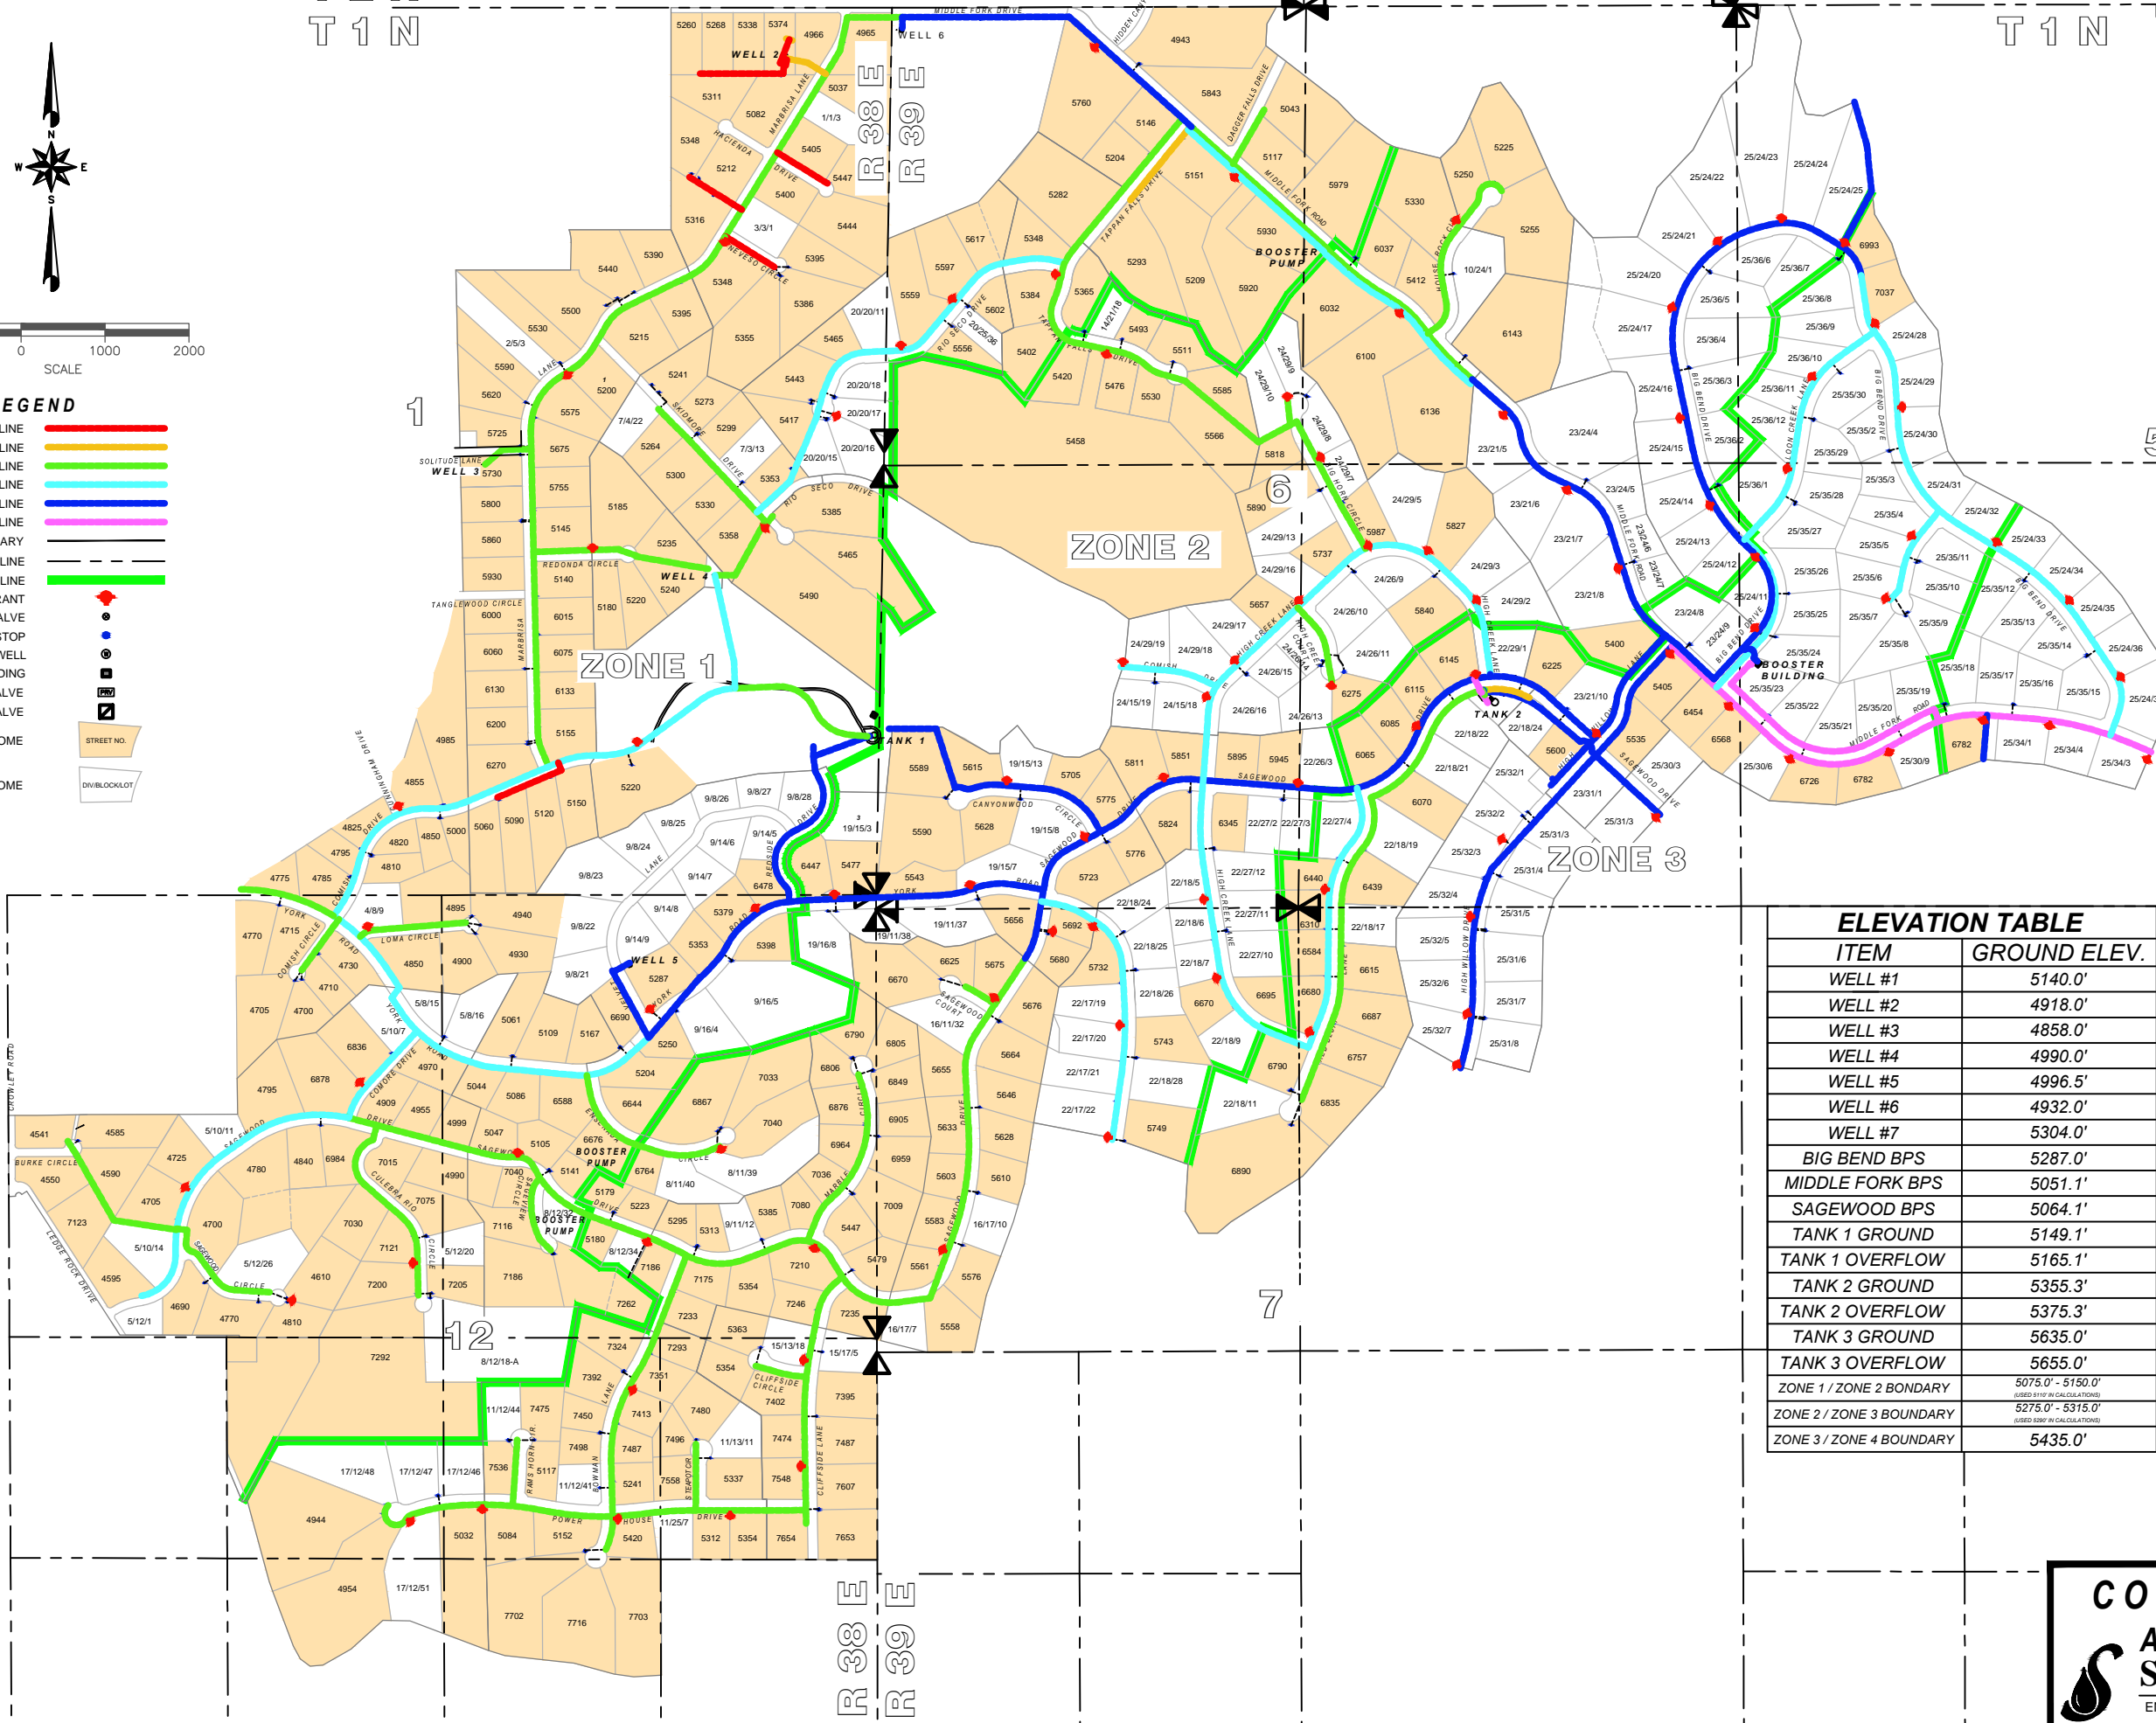

ELEVATION TABLE	
ITEM	GROUND ELEV.
WELL #1	5140.0'
WELL #2	4918.0'
WELL #3	4858.0'
WELL #4	4990.0'
WELL #5	4996.5'
WELL #6	4932.0'
WELL #7	5304.0'
BIG BEND BPS	5287.0'
MIDDLE FORK BPS	5051.1'
SAGEWOOD BPS	5064.1'
TANK 1 GROUND	5149.1'
TANK 1 OVERFLOW	5165.1'
TANK 2 GROUND	5355.3'
TANK 2 OVERFLOW	5375.3'
TANK 3 GROUND	5635.0'
TANK 3 OVERFLOW	5655.0'
ZONE 1 / ZONE 2 BONDARY	5075.0' - 5150.0' <small>(USED 5110' IN CALCULATIONS)</small>
ZONE 2 / ZONE 3 BONDARY	5275.0' - 5315.0' <small>(USED 5290' IN CALCULATIONS)</small>
ZONE 3 / ZONE 4 BONDARY	5435.0'

COMORE LOMA
ADDRESSING MAP
Schiess & Associates
 ENGINEERING • PLANNING • LAND SURVEYING
 Phone: (208) 522-1244 Fax: (208) 522-9232